


BYLAW NO. 7162  
 SCHEDULE C – DELTA SUPPLEMENTARY DRAWINGS AND MAPS

DATE	REVISION	No.	BY	THE CORPORATION OF DELTA ENGINEERING DEPARTMENT <b>ROAD CROSS SECTION</b> <b>GREEN STREET – 20m R/W</b>	D.S.N.	DRN. M.M.	DWG. No. <b>L 2.17</b>
					CHKD.	AP/VD.	
					SCALE	N.T.S.	
					DATE	2015-04-09	
REVISIONS					DATE	2015-04-09	RVS.N.

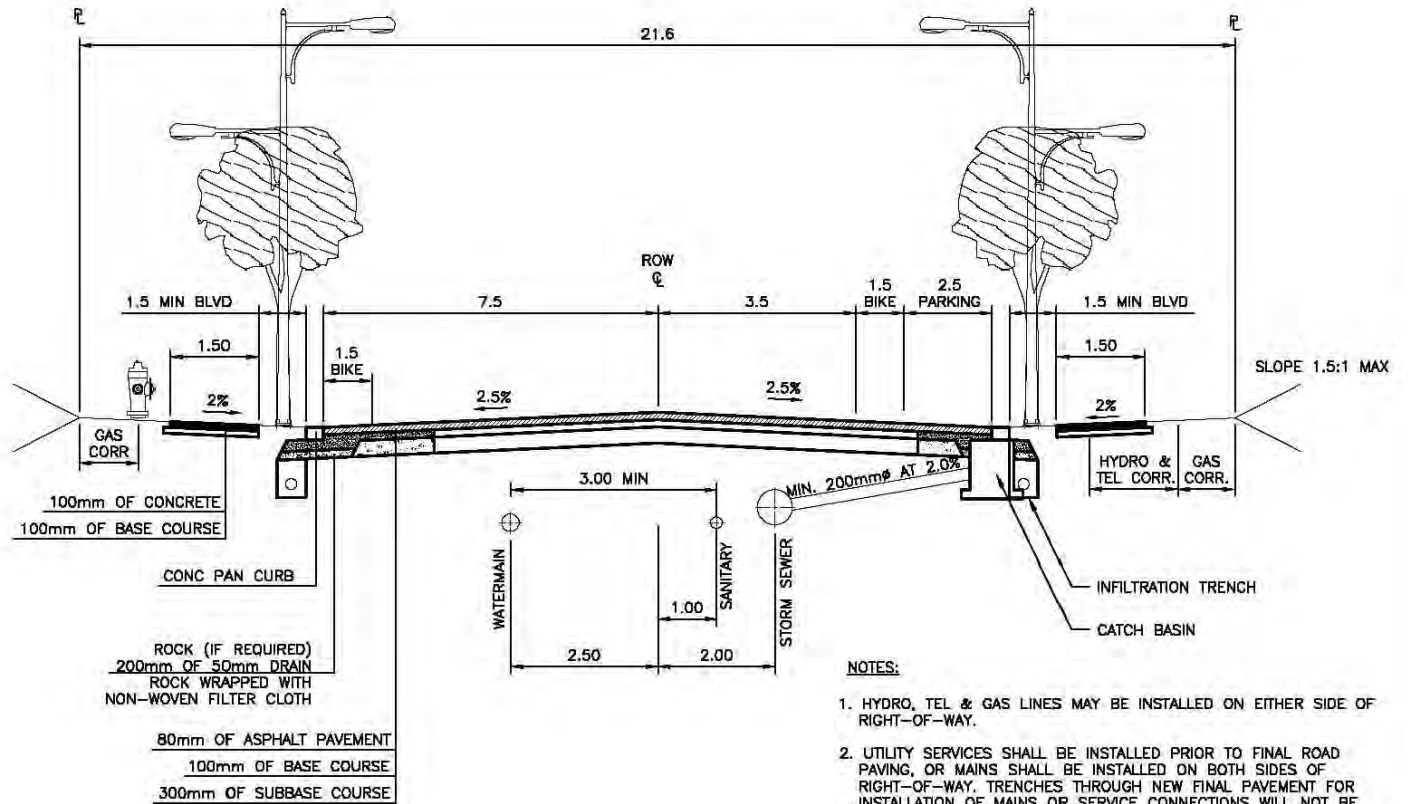

**NOTES:**

1. HYDRO, TEL & GAS LINES MAY BE INSTALLED ON EITHER SIDE OF RIGHT-OF-WAY.
2. UTILITY SERVICES SHALL BE INSTALLED PRIOR TO FINAL ROAD PAVING, OR MAINS SHALL BE INSTALLED ON BOTH SIDES OF RIGHT-OF-WAY. TRENCHES THROUGH NEW FINAL PAVEMENT FOR INSTALLATION OF MAINS OR SERVICE CONNECTIONS WILL NOT BE PERMITTED.
3. PAVEMENT SHALL BE LAID IN TWO LIFTS, INITIAL LIFT OF 40mm BY THE OWNER AND FINAL LIFT OF 40mm.
4. ROAD ALLOWANCE MUST BE SHAPED TO FULL WIDTH OF RIGHT-OF-WAY WITH CUT AND FILL SLOPES ON PRIVATE LAND.
5. THE DIRECTOR OF ENGINEERING MAY SPECIFY ALTERNATIVE SIDEWALK LOCATIONS.
6. INFILTRATION TRENCH COMES WITH 100mm $\phi$  PERFORATED PVC PIPE SURROUNDED BY 19mm CLEAR CRUSH WRAPPED WITH GEOTEXTILE.
7. 1.5m BICYCLE LANE WHERE APPLICABLE.
8. 2.4m PARKING LANE WHERE APPLICABLE.
9. LANDSCAPE TREES ON ONE OR BOTH SIDES OF STREET. SPECIES OF TREES TO BE APPROVED BY CP&D.

**NOTE:**  
 ALL DIMENSIONS SHOWN IN METRES  
 UNLESS OTHERWISE NOTED.

**GREEN STREET, 20m RIGHT-OF-WAY**